


1 3/4" & 2 1/2" Surface Mount Post to Concrete Connection Detail


Typical Post to Concrete Install

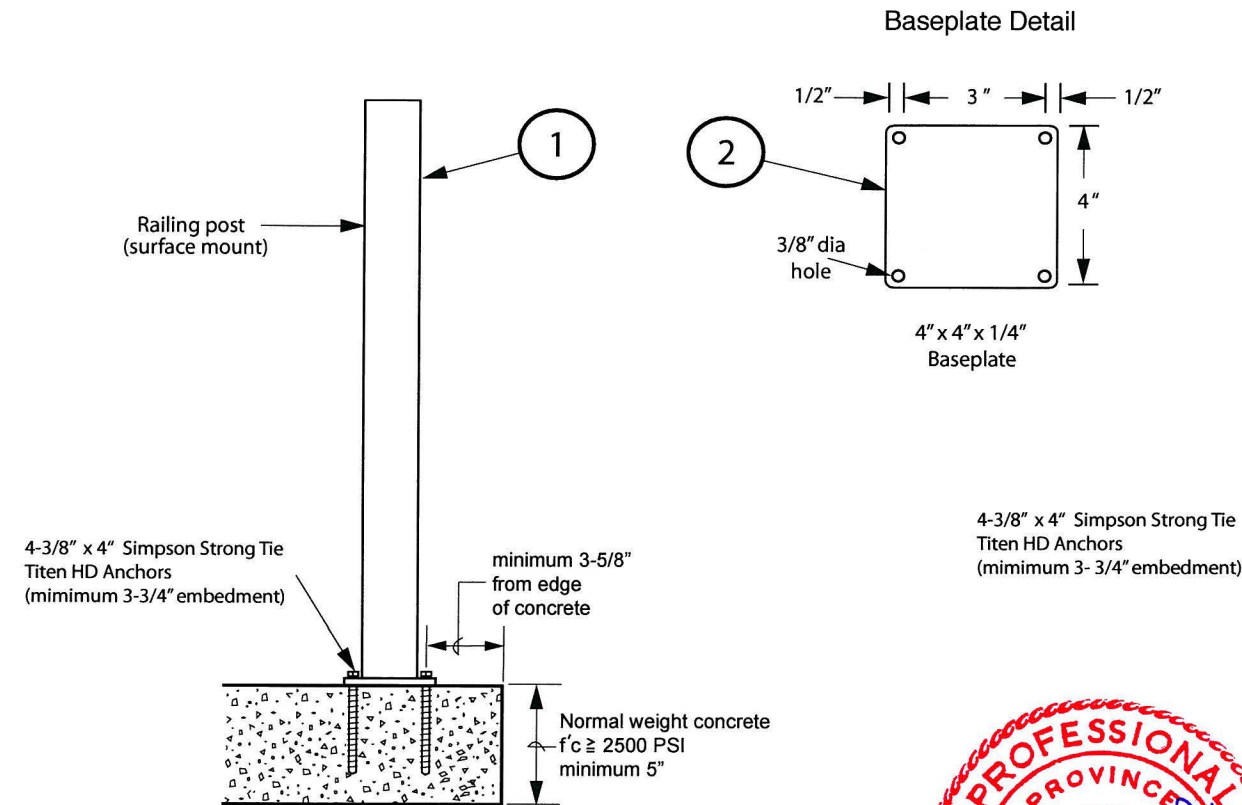

SECTION "A-A"
NOT TO SCALE



Top View

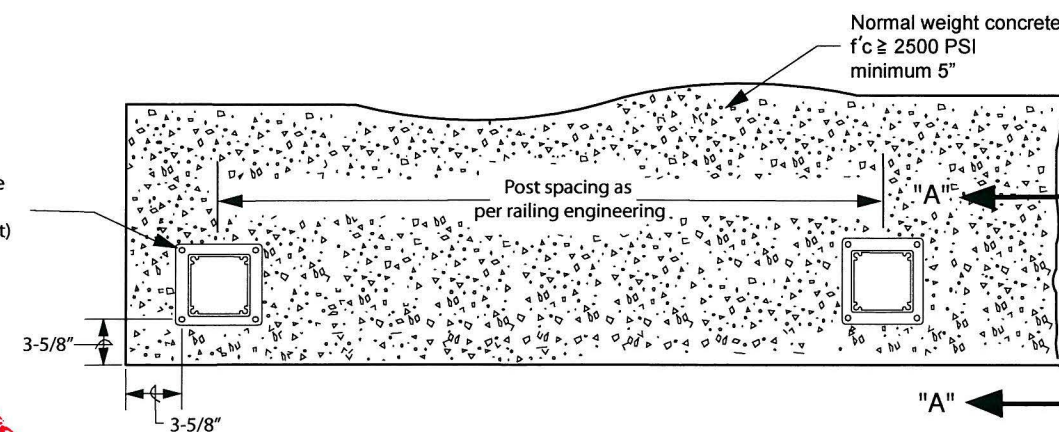


Notes: 1. Complies with the requirements of Part 4 and Part 9 of the 2010 Canadian Building Code (NBC), 2012 British Columbia Building Code (BCBC) and the 2012 Ontario Building Code (OBC).



9685 Agur St., Summerland, B.C. V0H 1Z2
Phone: (778) 516-6000 • Fax: (778) 516-6003 • Toll Free: 1-877-810-4841

	Description	Thickness	Aluminum Alloy
1	Post - 1 3/4" x 1 3/4" post	.090	6063-T5
1	Post - 2 1/2" x 2 1/2" post	.075	6063-T5
2	Baseplate - 4.00" x 4.00"	.250	6005A-T6

1 3/4" & 2 1/2" Surface Mount Post to Concrete Connection Detail

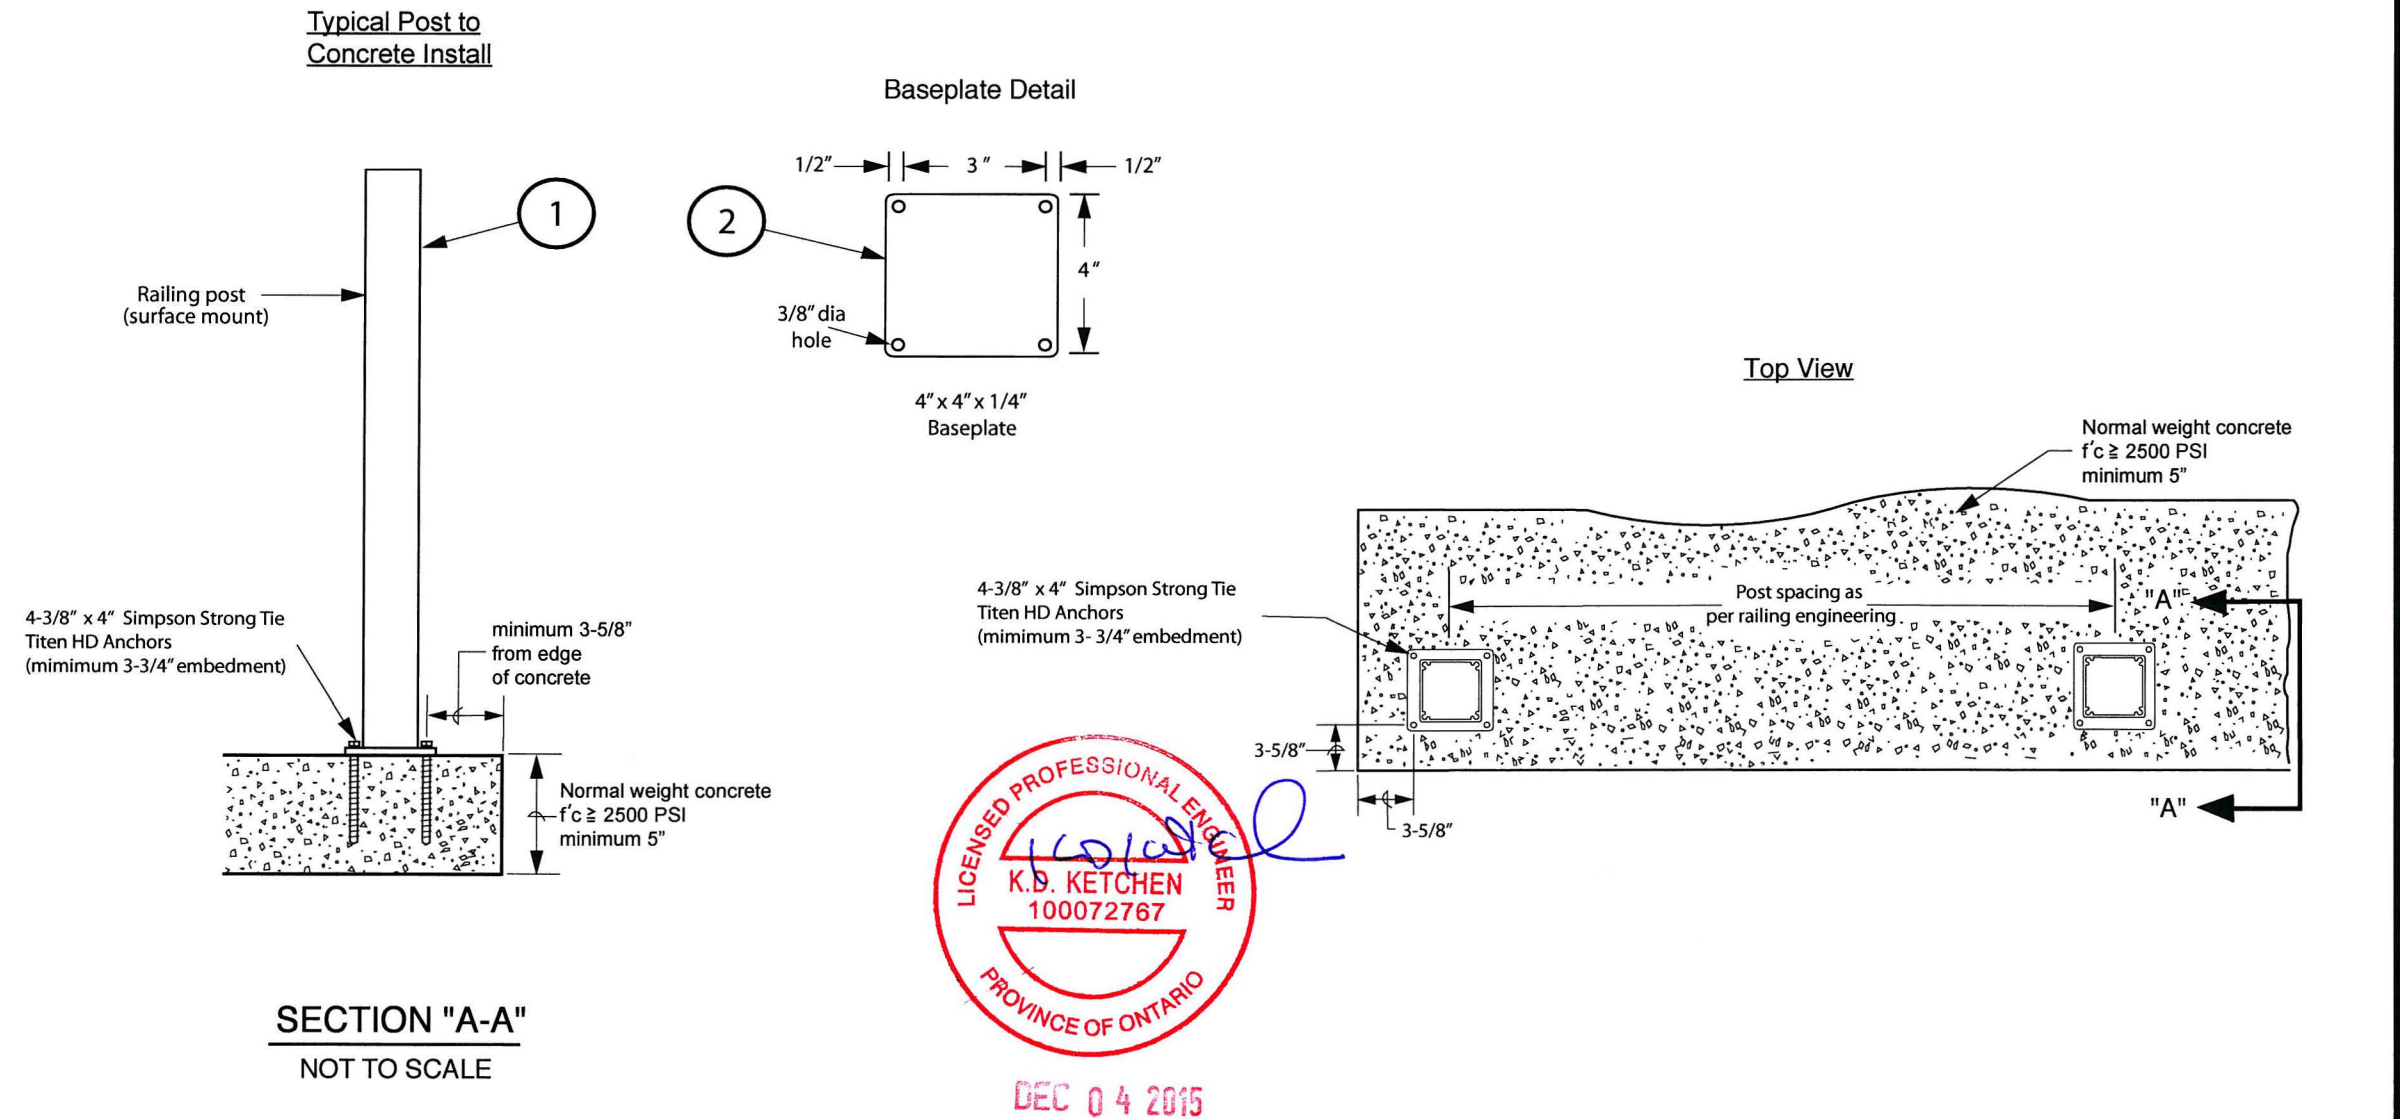

Notes: 1. Complies with the requirements of Part 4 and Part 9 of the 2010 Canadian Building Code (NBC), 2012 British Columbia Building Code (BCBC) and the 2012 Ontario Building Code (OBC).



9685 Agur St., Summerland, B.C. V0H 1Z2
Phone: (778) 516-6000 • Fax: (778) 516-6003 • Toll Free: 1-877-810-4841

	Description	Thickness	Aluminum Alloy
1	Post - 1 3/4" x 1 3/4" post	.090	6063-T5
1	Post - 2 1/2" x 2 1/2" post	.075	6063-T5
2	Baseplate - 4.00" x 4.00"	.250	6005A-T6