


Century 2 1/2" Railing Post Connection Detail - Surface Mount

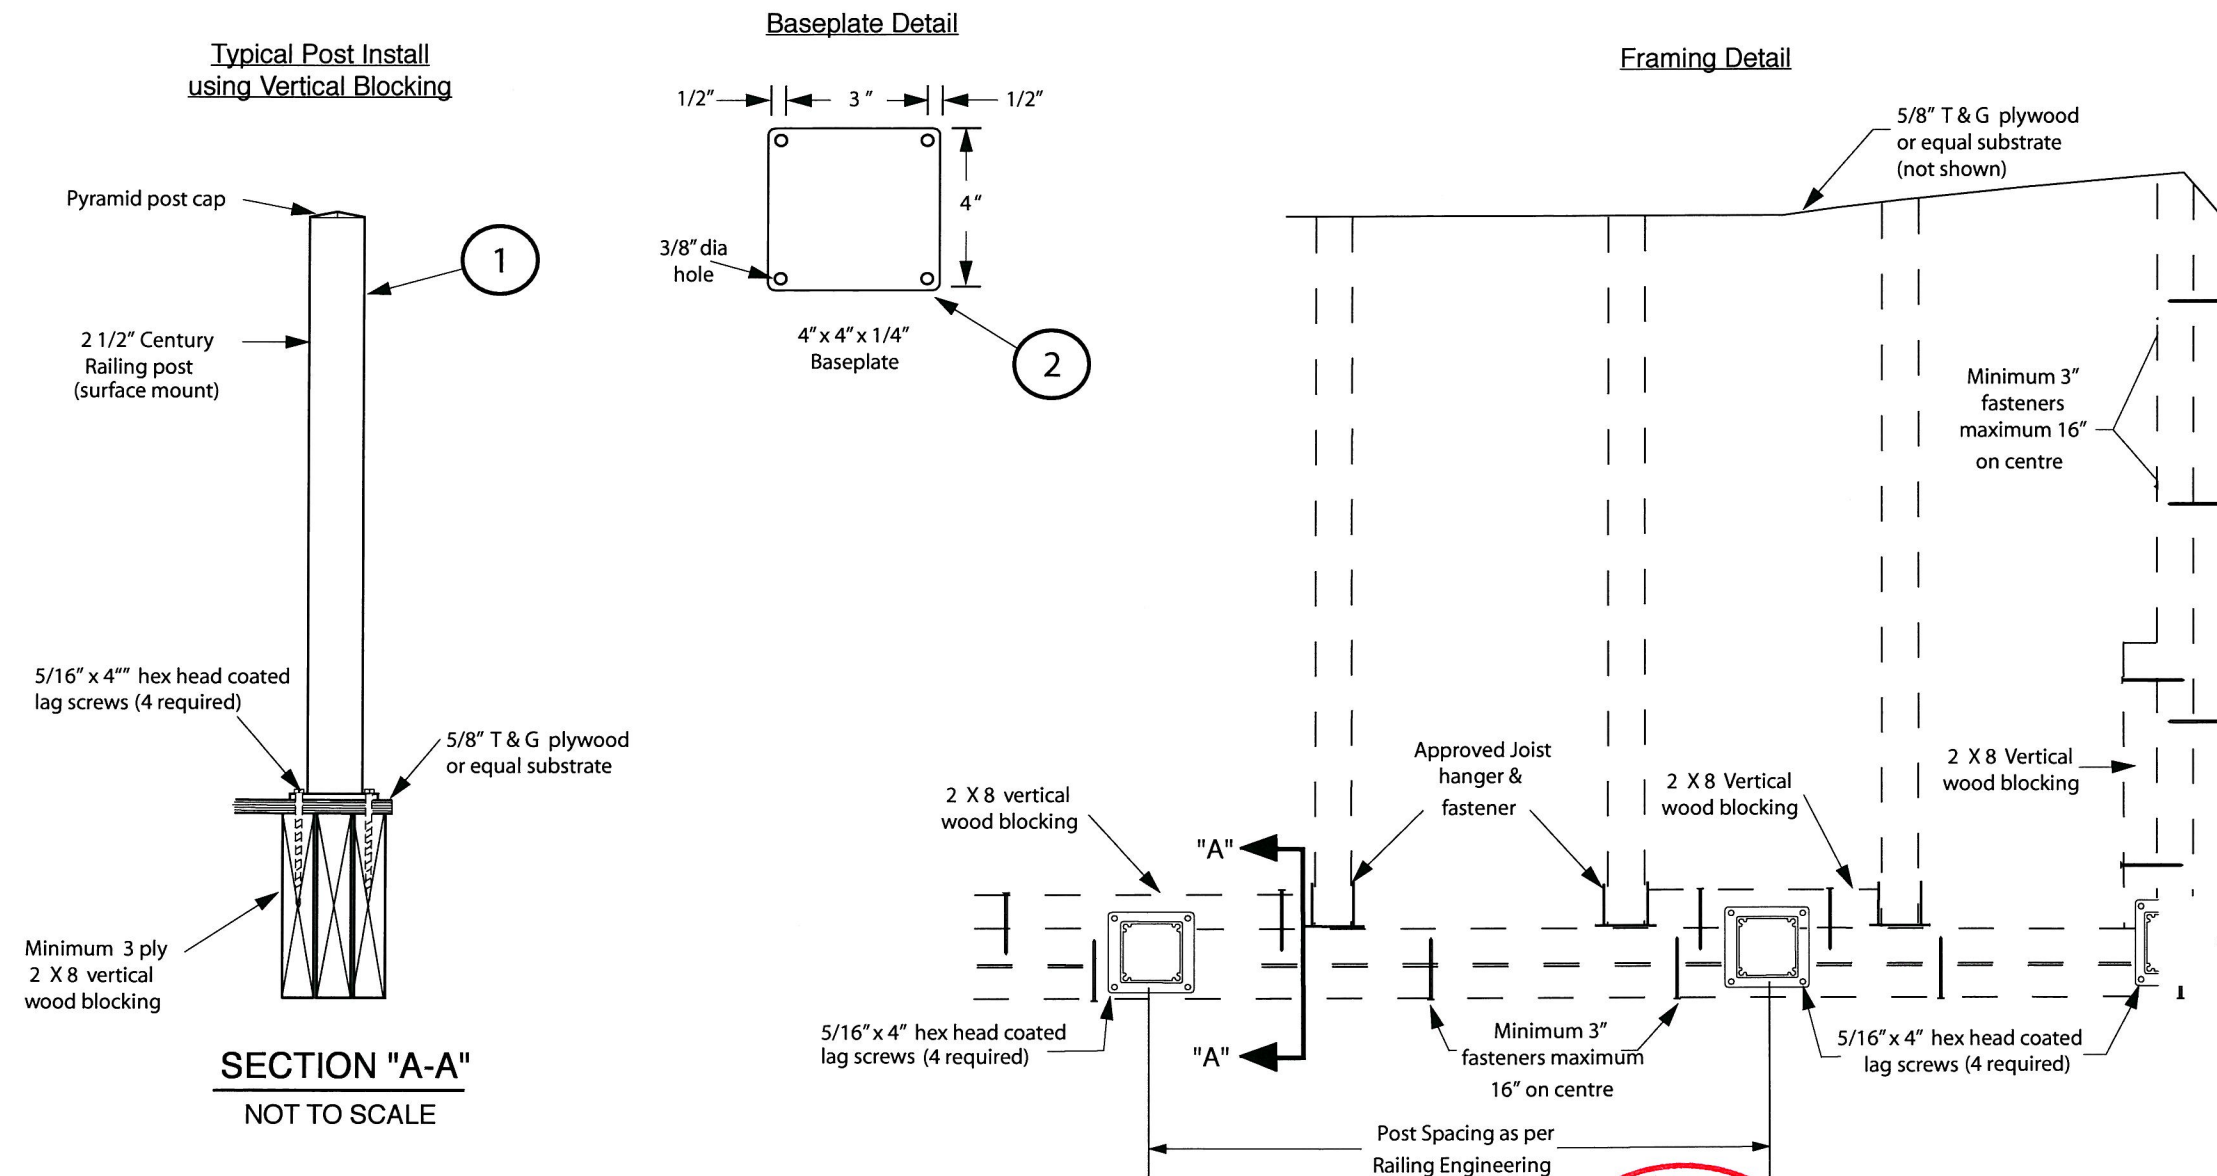

Notes: 1. Complies with the requirements of Part 4 and Part 9 of the 2010 Canadian Building Code (NBC), 2012 British Columbia Building Code (BCBC) and the 2012 Ontario Building Code (OBC).



9685 Agur St., Summerland, B.C. V0h 1Z2
Phone: (778) 516-6000 • Fax: (778) 516-6003 • Toll Free: 1-877-810-4841

	Description	Thickness	Aluminum Alloy
1	Post - 2.5" x 2.5"	.075	6063-T5
2	Baseplate - 4.00" x 4.00"	.250	6061-T6

