


Century 4" Railing Post Connection Detail - Surface Mount

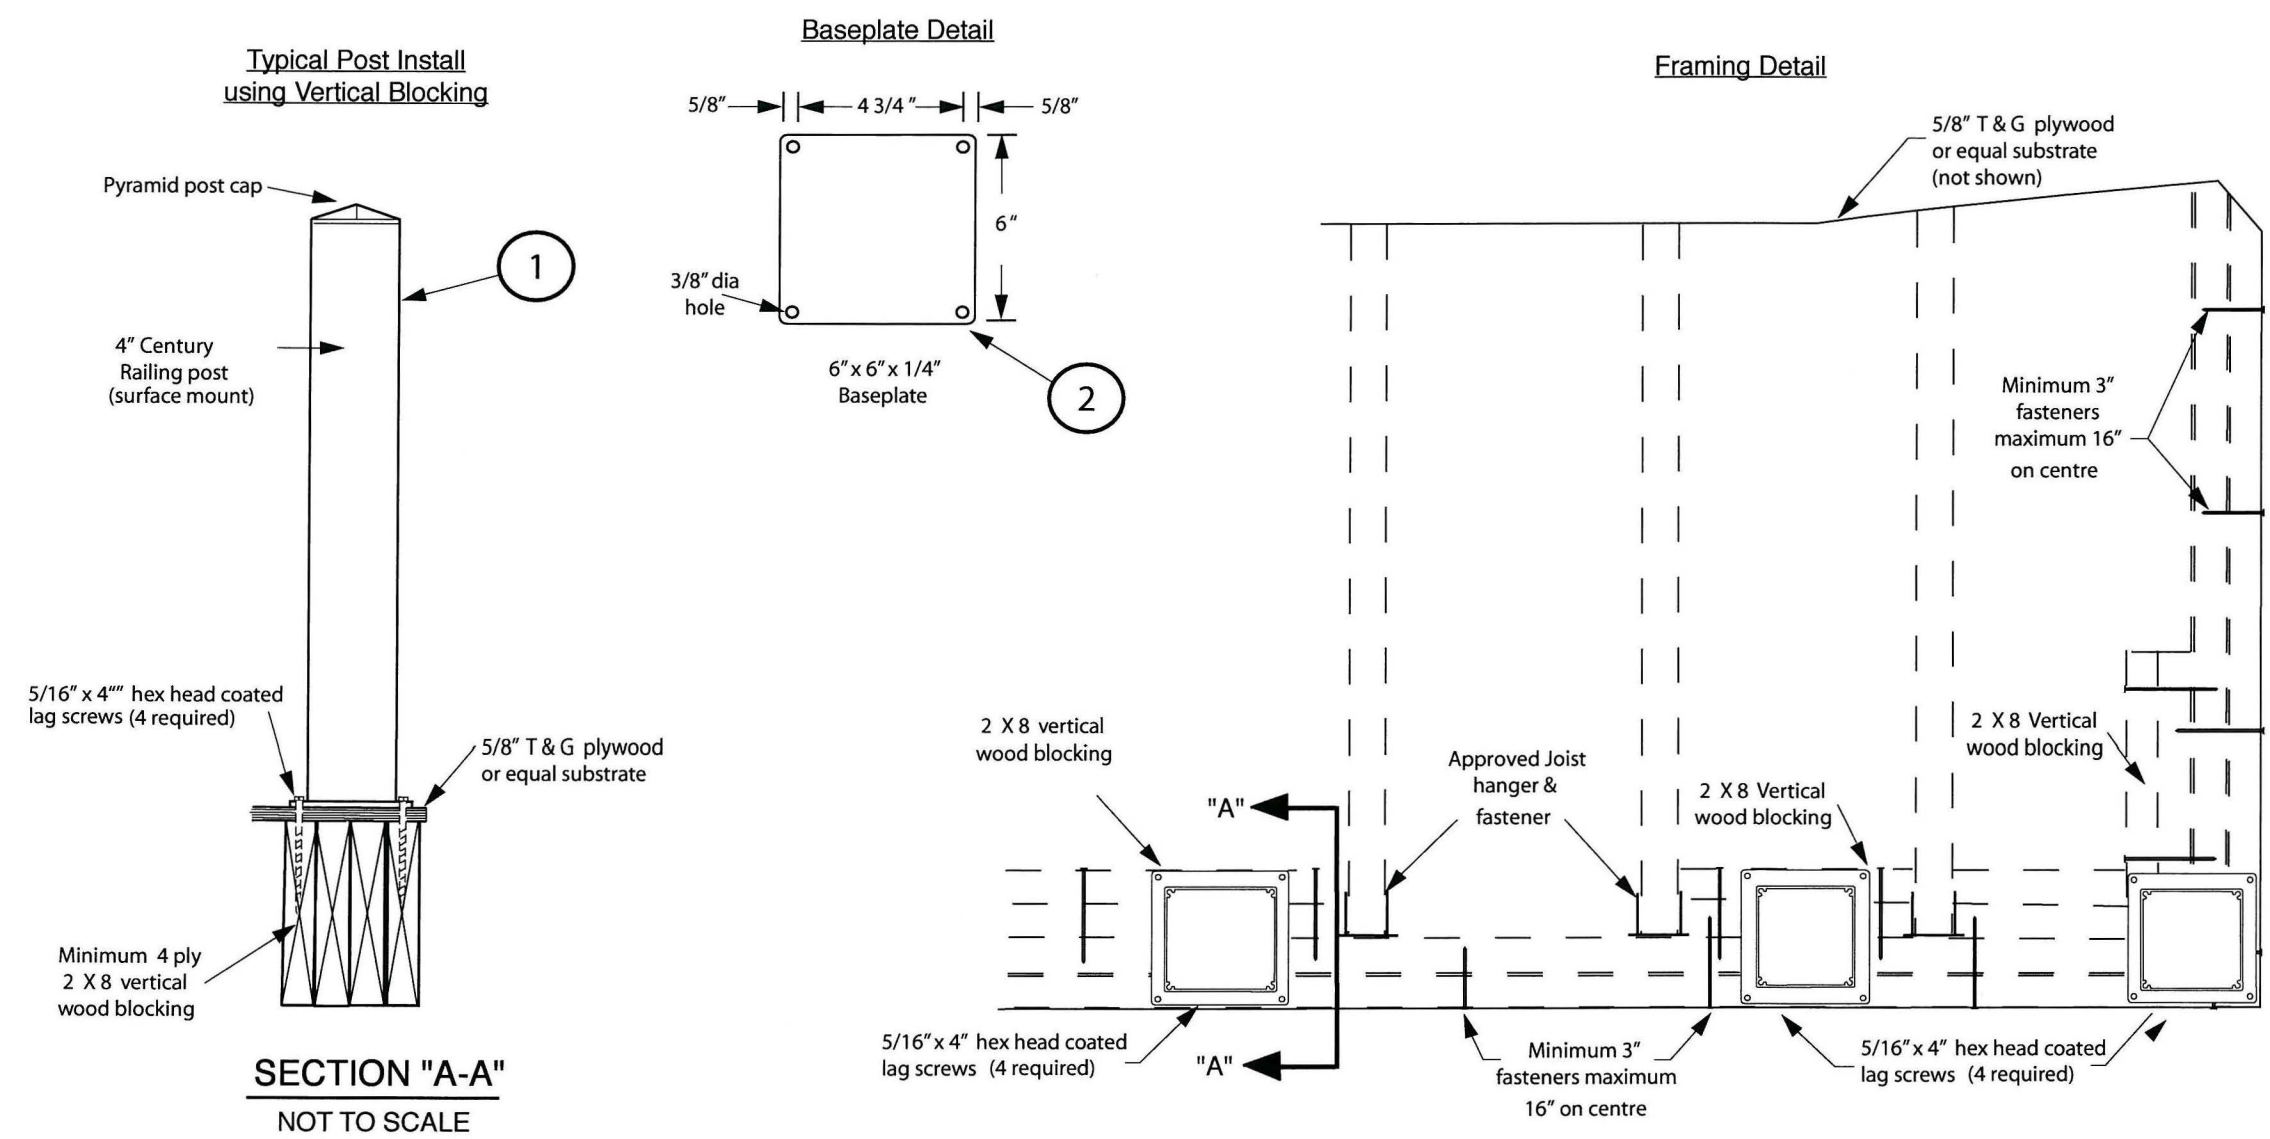

SECTION "A-A"
NOT TO SCALE

NOTE: THE STRUCTURES INCLUDED WITHIN THE SCOPE OF THIS DRAWING HAVE BEEN DESIGNED IN ACCORDANCE WITH THE REQUIREMENTS OF THE 2015 IBC AND THE 2015 IRC.



9685 Agur St., Summerland ,B.C. V0H 1Z2
Phone: (778) 516-6250 • Fax: (778) 516-6003 • Toll Free: 1-888 493-1103

	Description	Thickness	Alloy
1	Post - 4.00" x 4.00"	.090	6063-T54
2	Baseplate - 6.00" x 6.00"	.250	6061-T6

