



Century 4" Railing Post Connection Detail - Surface Mount

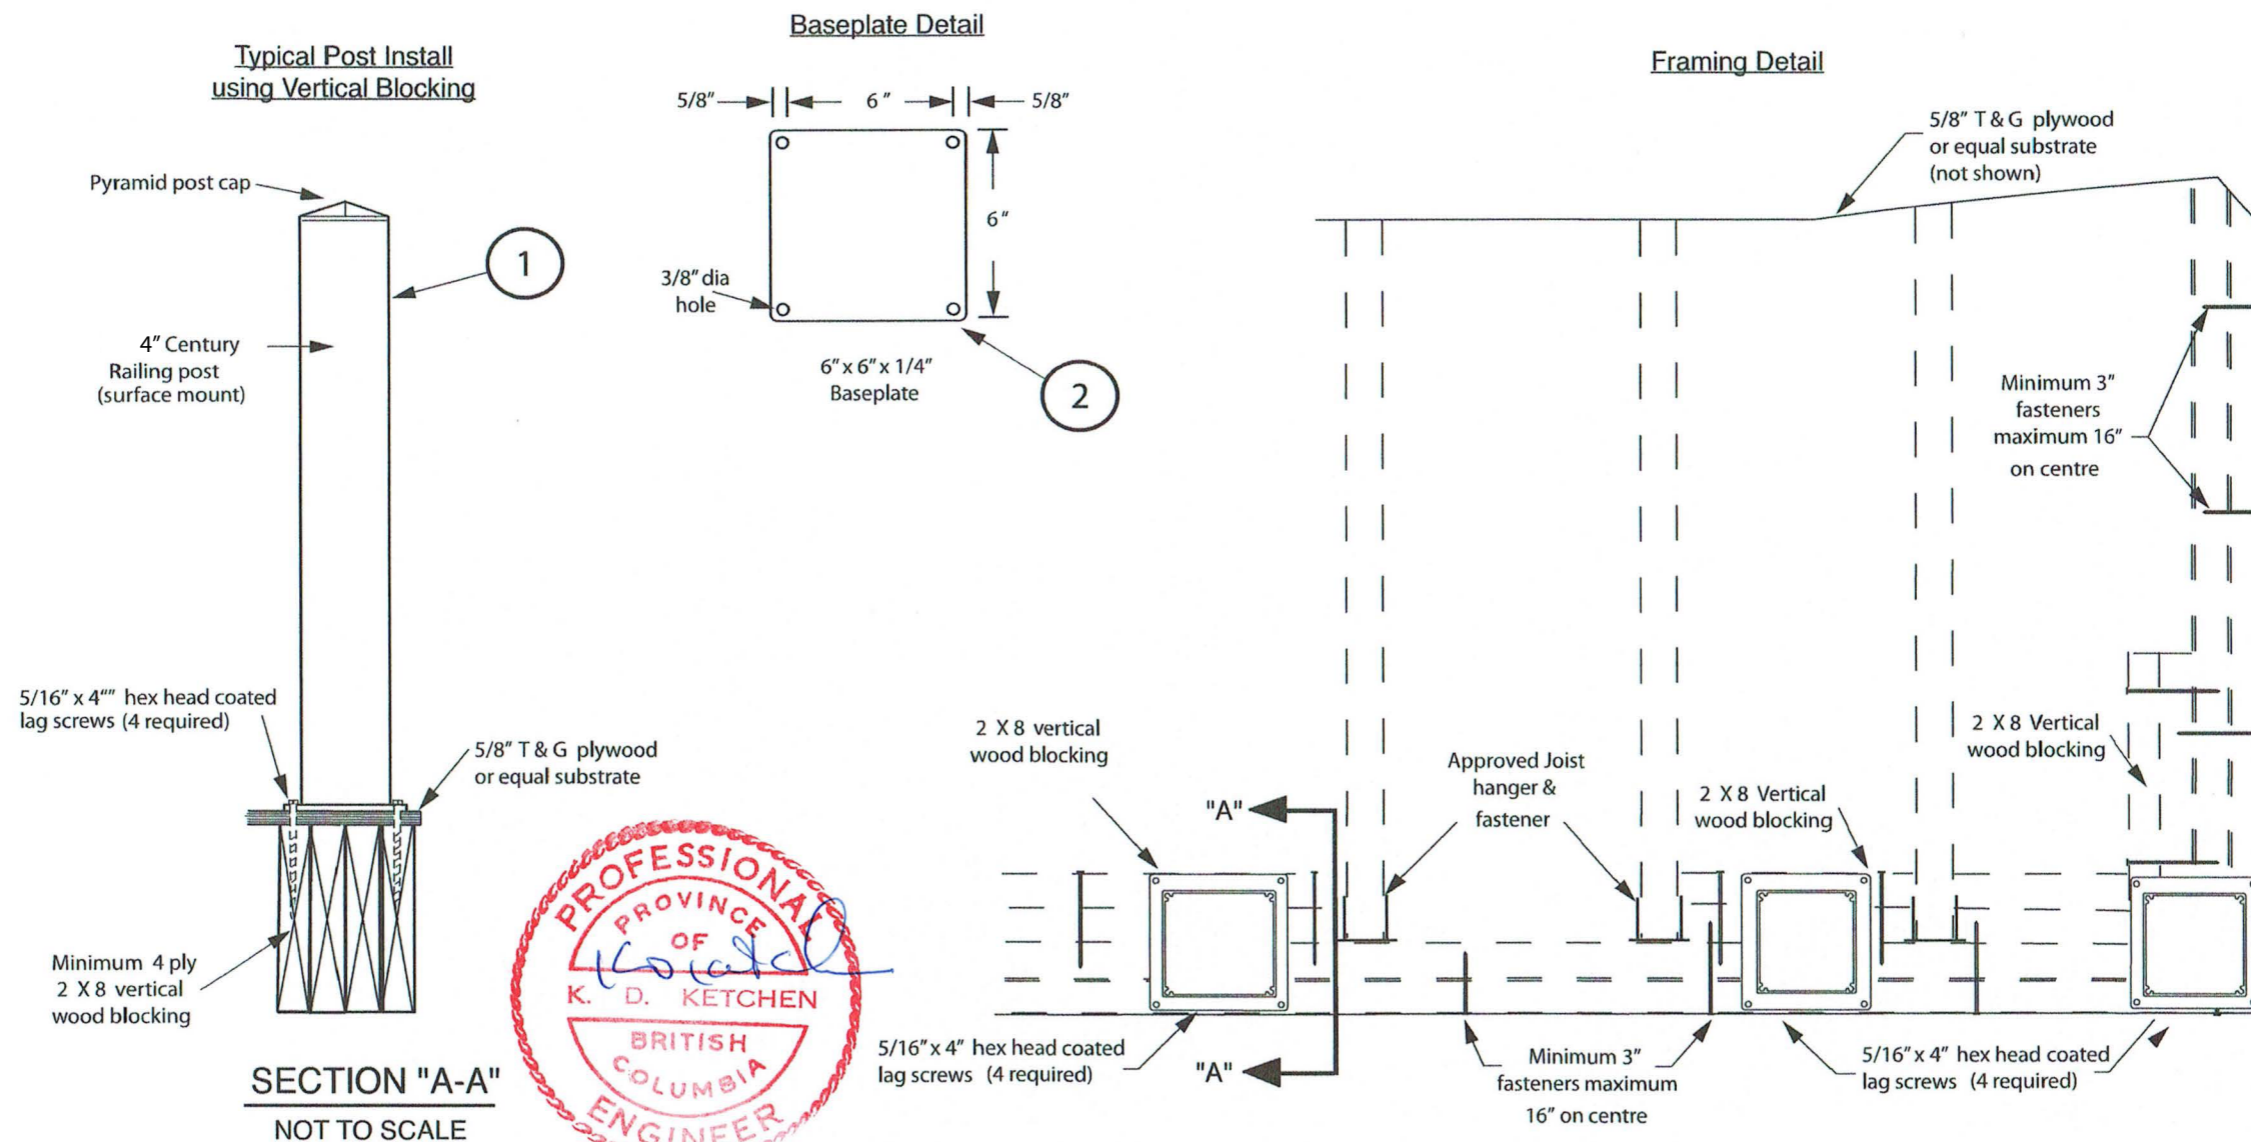

PROFESSIONAL
OF
K. D. KETCHEN
BRITISH COLUMBIA
ENGINEER
MAR 15 2016


Notes: 1. This guard system complies with the requirements of Part 4 and Part 9 of the 2010 Canadian Building Code (NBC), 2012 British Columbia Building Code (BCBC) and the 2012 Ontario Building Code (OBC).
2. Fastening detail to be determined on-site and is not within the scope of this document.

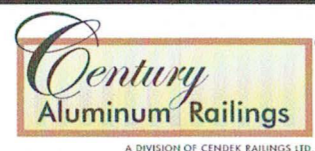

9685 Agur St., Summerland, B.C. V0H 1Z2
Phone: (778) 516-6250 • Fax: (778) 516-6003 • Toll Free: 1-888 493-1103

	Description	Thickness	Alloy
1	Post - 4.00" x 4.00"	.090	6063-T54
2	Baseplate - 6.00" x 6.00"	.250	6061-T6

Century 4" Railing Post Connection Detail - Surface Mount

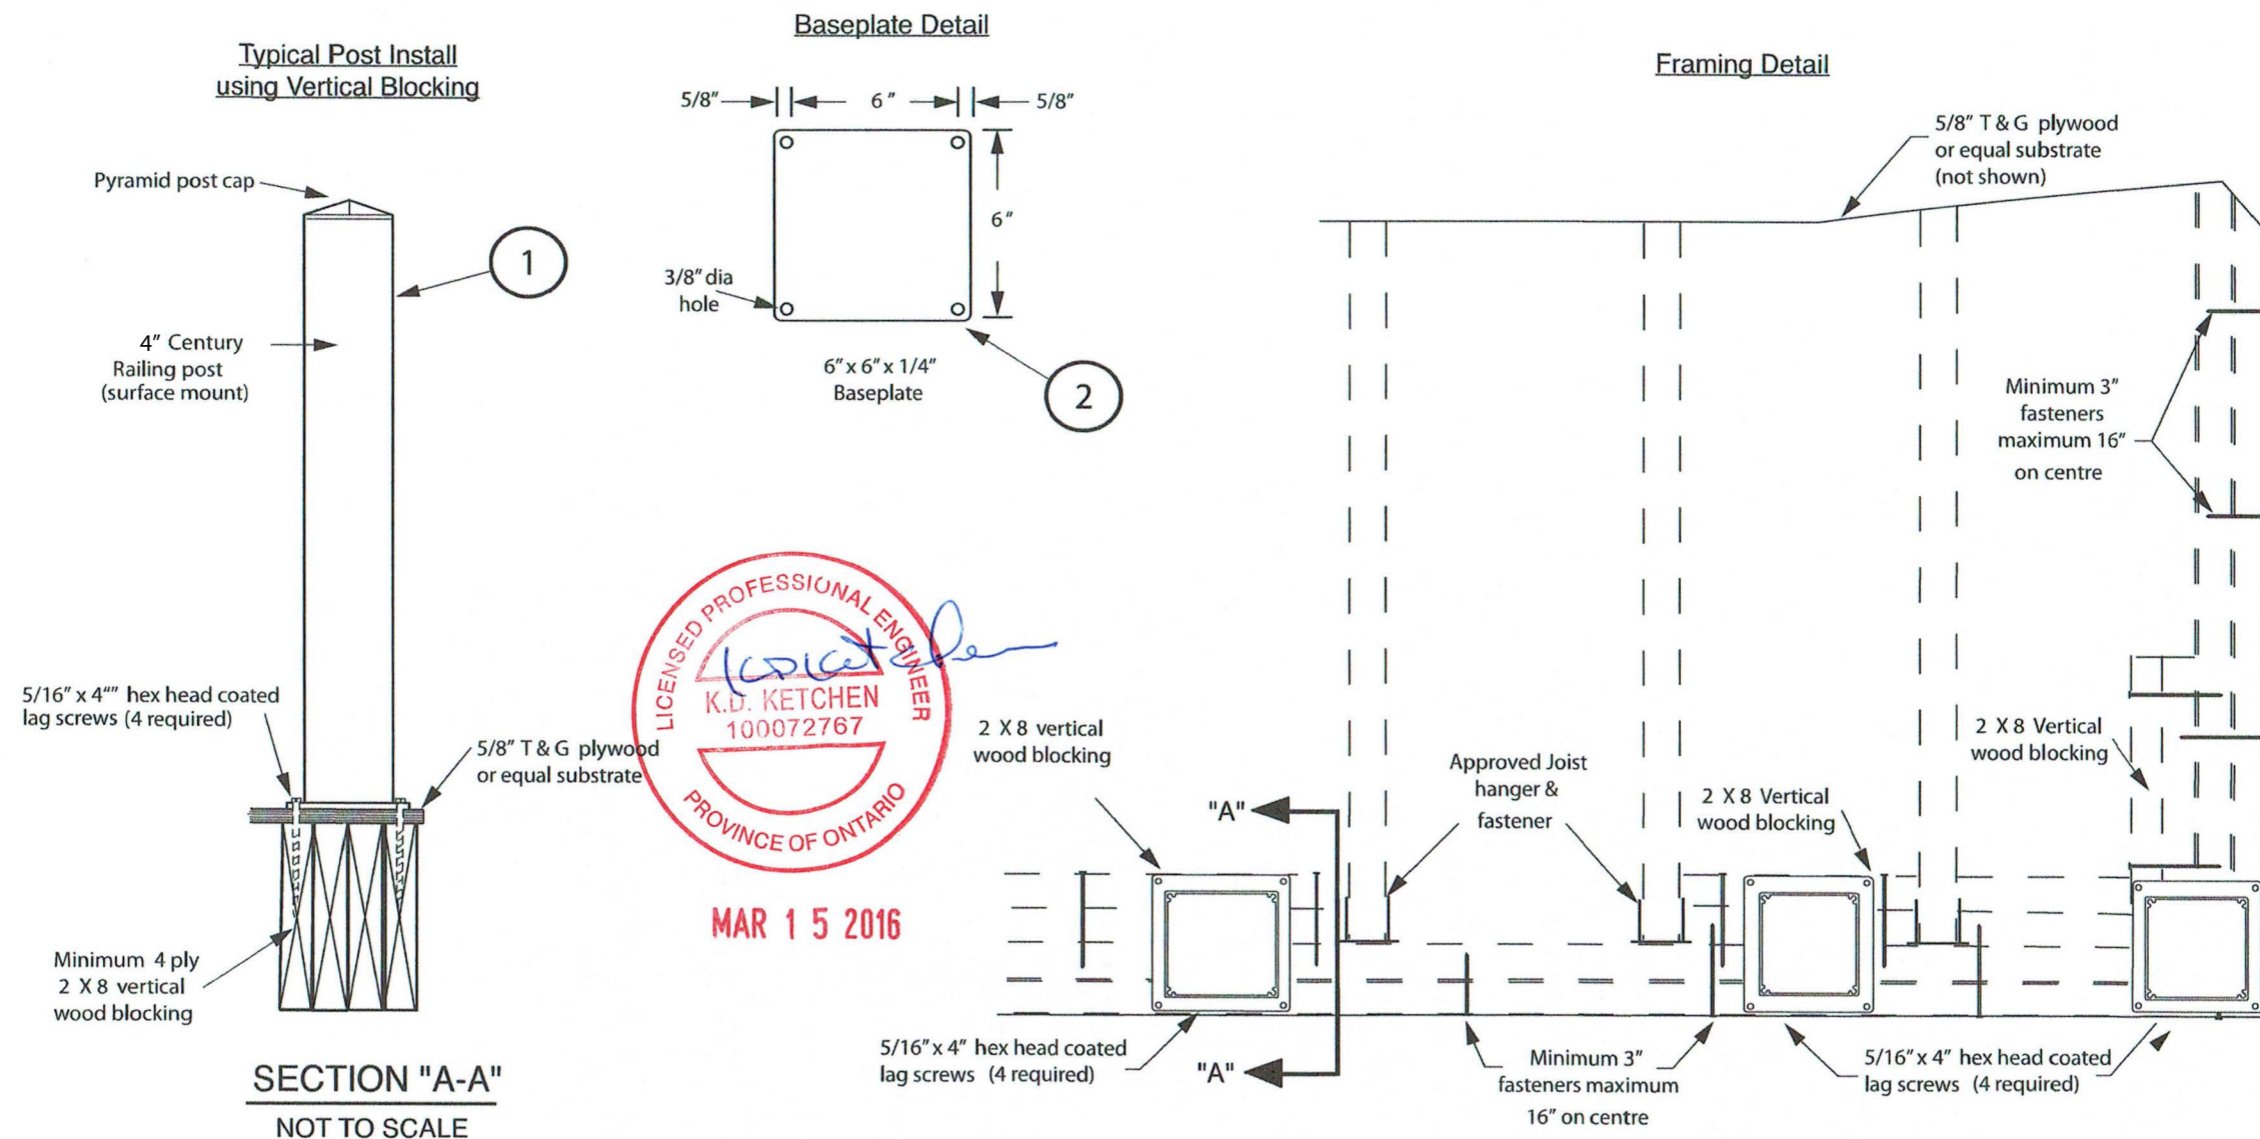

Notes: 1. This guard system complies with the requirements of Part 4 and Part 9 of the 2010 Canadian Building Code (NBC), 2012 British Columbia Building Code (BCBC) and the 2012 Ontario Building Code (OBC).
2. Fastening detail to be determined on-site and is not within the scope of this document.



9685 Agur St., Summerland, B.C. V0H 1Z2
Phone: (778) 516-6250 • Fax: (778) 516-6003 • Toll Free: 1-888 493-1103

	Description	Thickness	Alloy
1	Post - 4.00" x 4.00"	.090	6063-T54
2	Baseplate - 6.00" x 6.00"	.250	6061-T6