


8' Component Picket Railing with Swivel Brackets

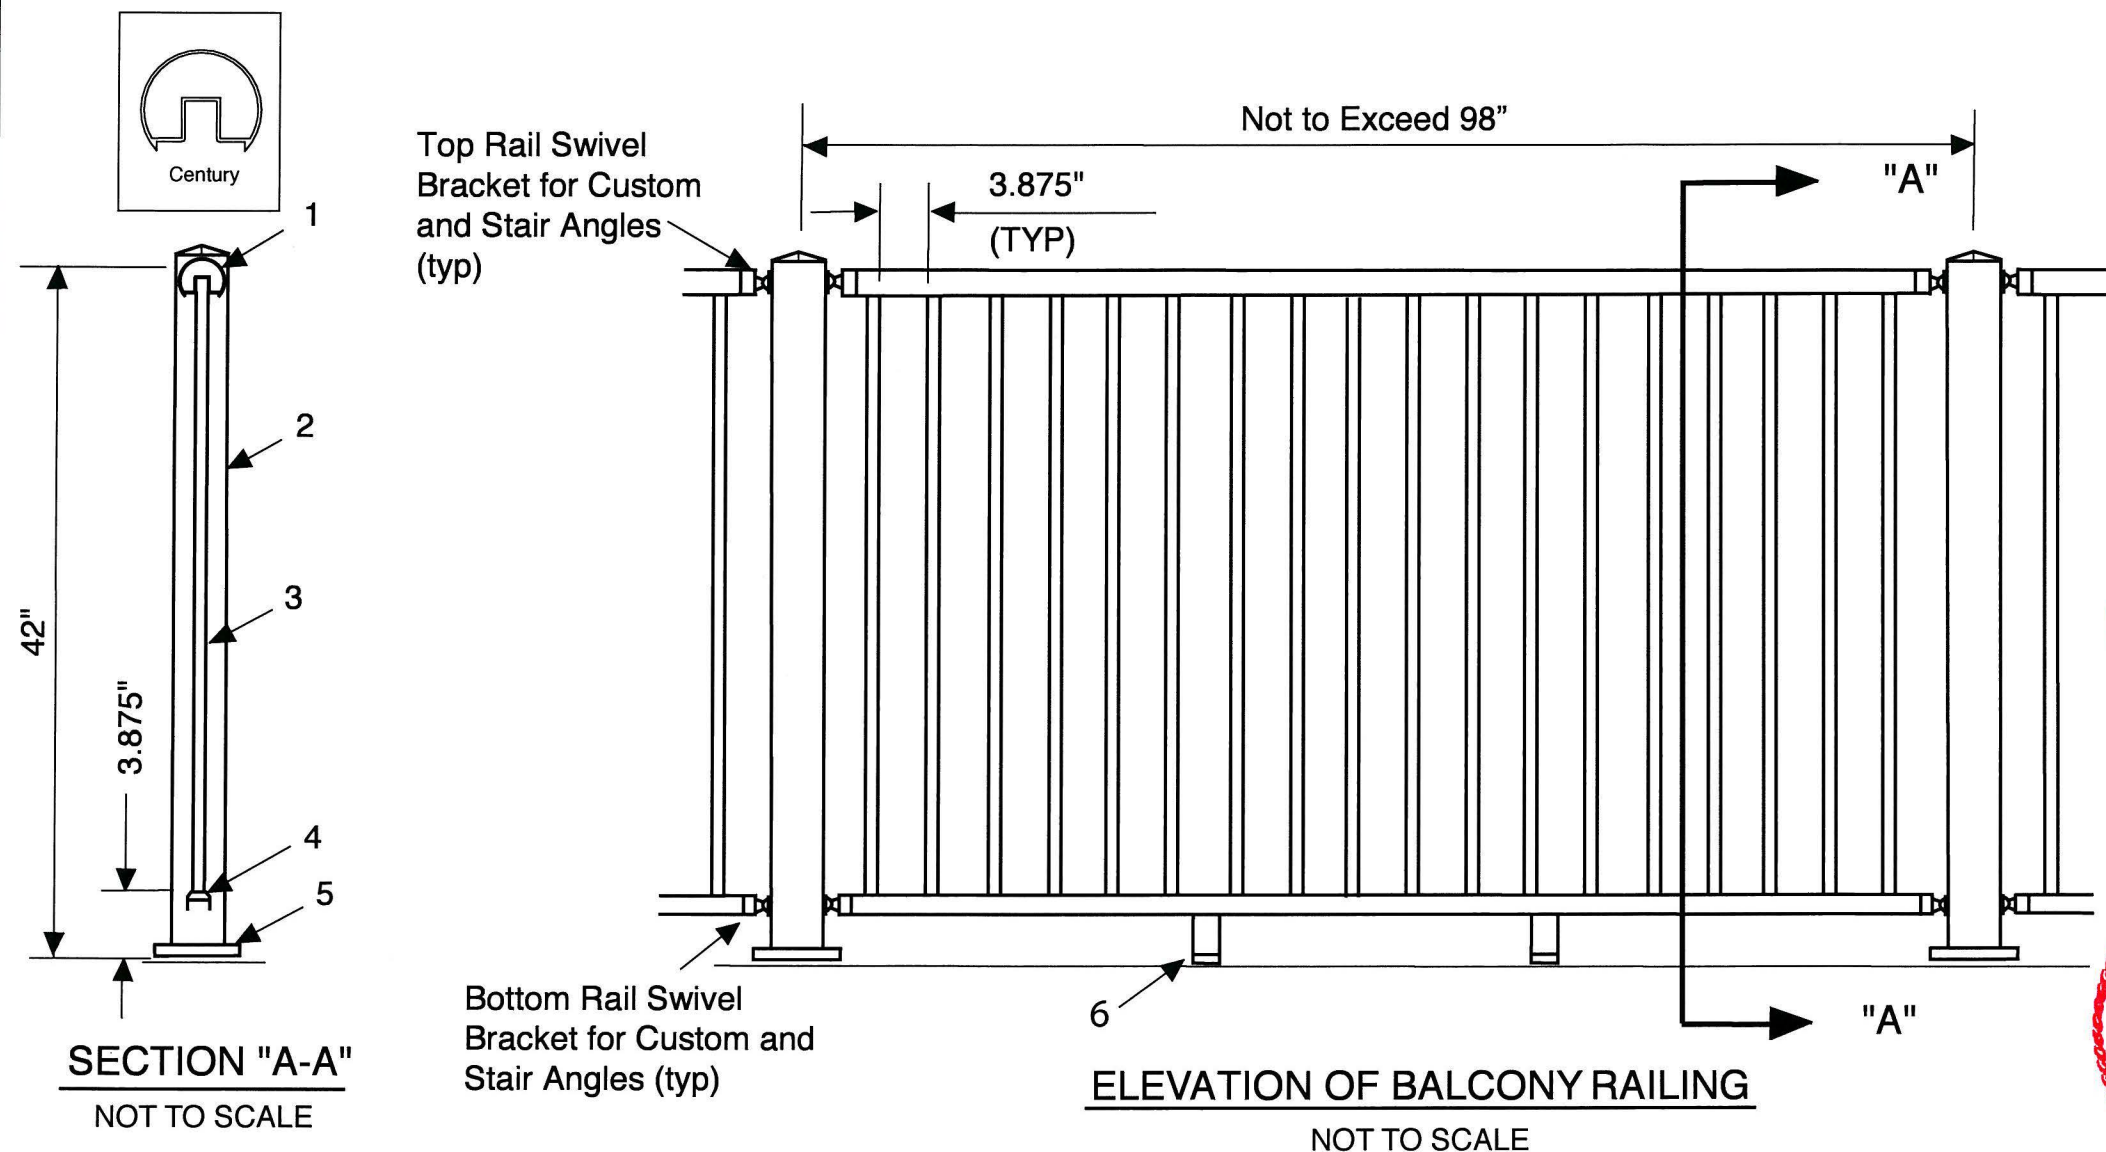

2016.08.22



2016.08.22

Notes: 1. This guard system complies with the requirements of Part 9 of the 2010 Canadian Building Code (NBC), 2012 British Columbia Building Code (BCBC) and the 2012 Ontario Building Code (OBC).
2. Fastening detail to be determined on-site and is not within the scope of this document.



9685 Agur St., Summerland ,B.C. V0H 1Z2
Phone: (778) 516-6250 • Fax: (778) 516-6003 • Toll Free: 1-888- 493-1103

	Material - Aluminum	Thickness	Alloy
1	Top Rail - Century 2.35" x 1.89	.083	6063-T54
2	Post - 2.50" x 2.50"	.075	6063-T54
3	Picket - .625" x .625"	.050	6063-T54
4	Bottom Rail - 1.06" x 1.41"	.070	6063-T54
5	Baseplate - 4" x 4"	.250	6005A-T6
6	Support Leg	.125	6063-T54